



THE ARROWHEAD
ONE BEDROOM
690 Square Feet

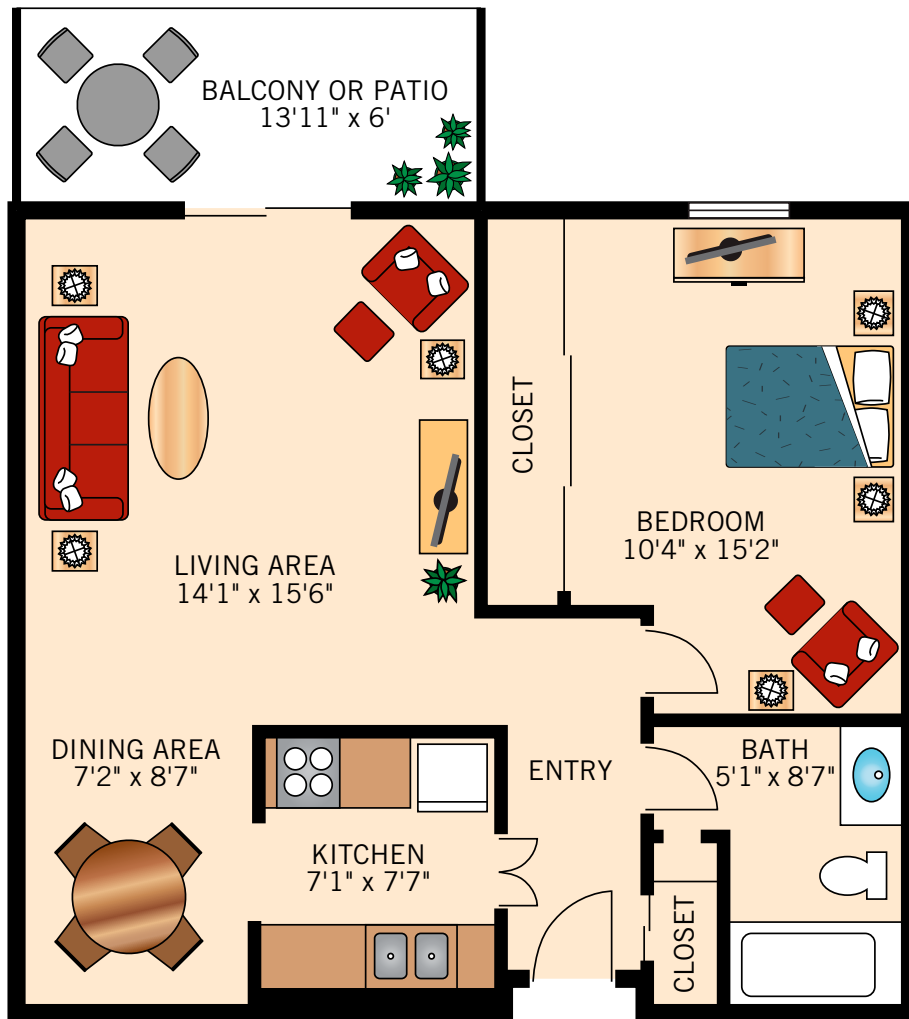

Floor plans are not to scale and are shown for comparative purposes only.
Actual apartment floor plans may have minor variations.




THE MONTAÑA
TWO BEDROOM
940 Square Feet

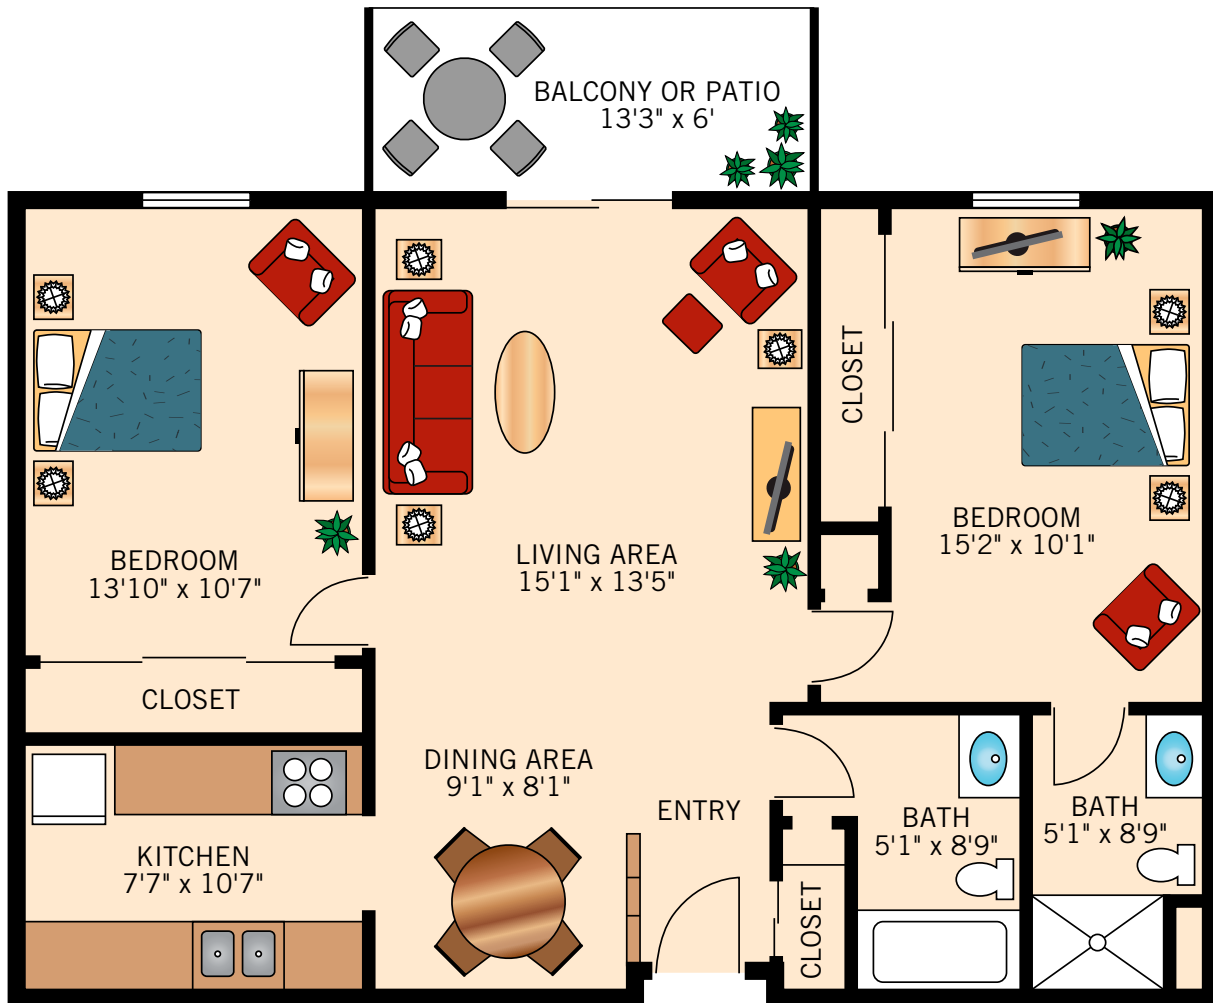

Floor plans are not to scale and are shown for comparative purposes only.
Actual apartment floor plans may have minor variations.



THE SANTA ROSA
TWO BEDROOM
1,140 Square Feet

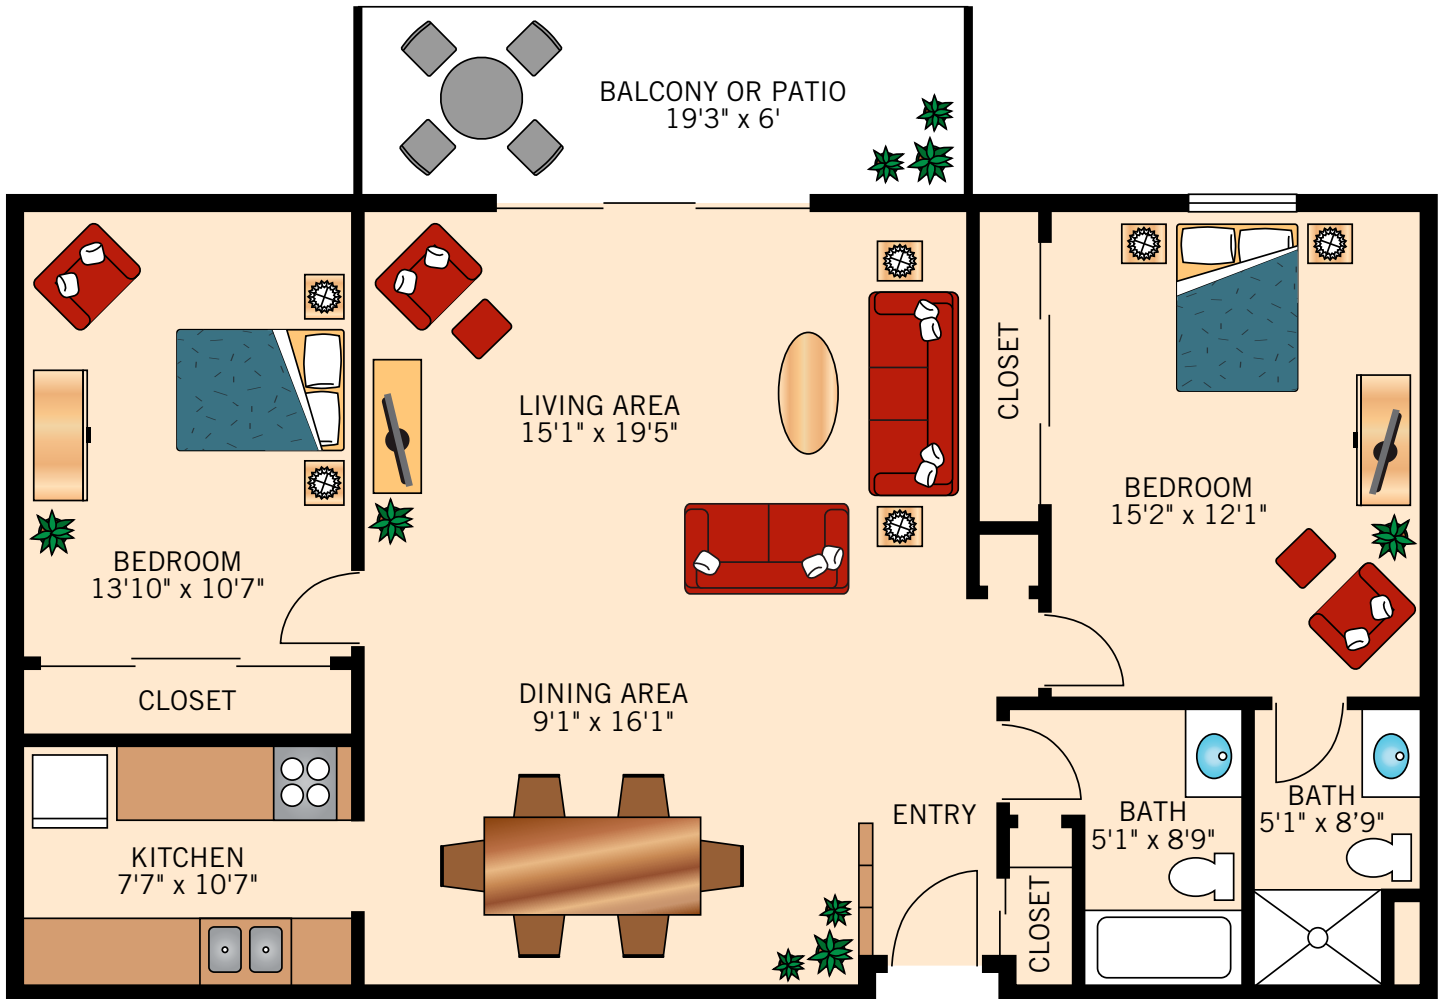


Floor plans are not to scale and are shown for comparative purposes only.
Actual apartment floor plans may have minor variations.

THE SAN JACINTO
TWO BEDROOM
1,140 Square Feet



Floor plans are not to scale and are shown for comparative purposes only.
Actual apartment floor plans may have minor variations.

THE SAN GORGONIO
TWO BEDROOM
1,140 Square Feet

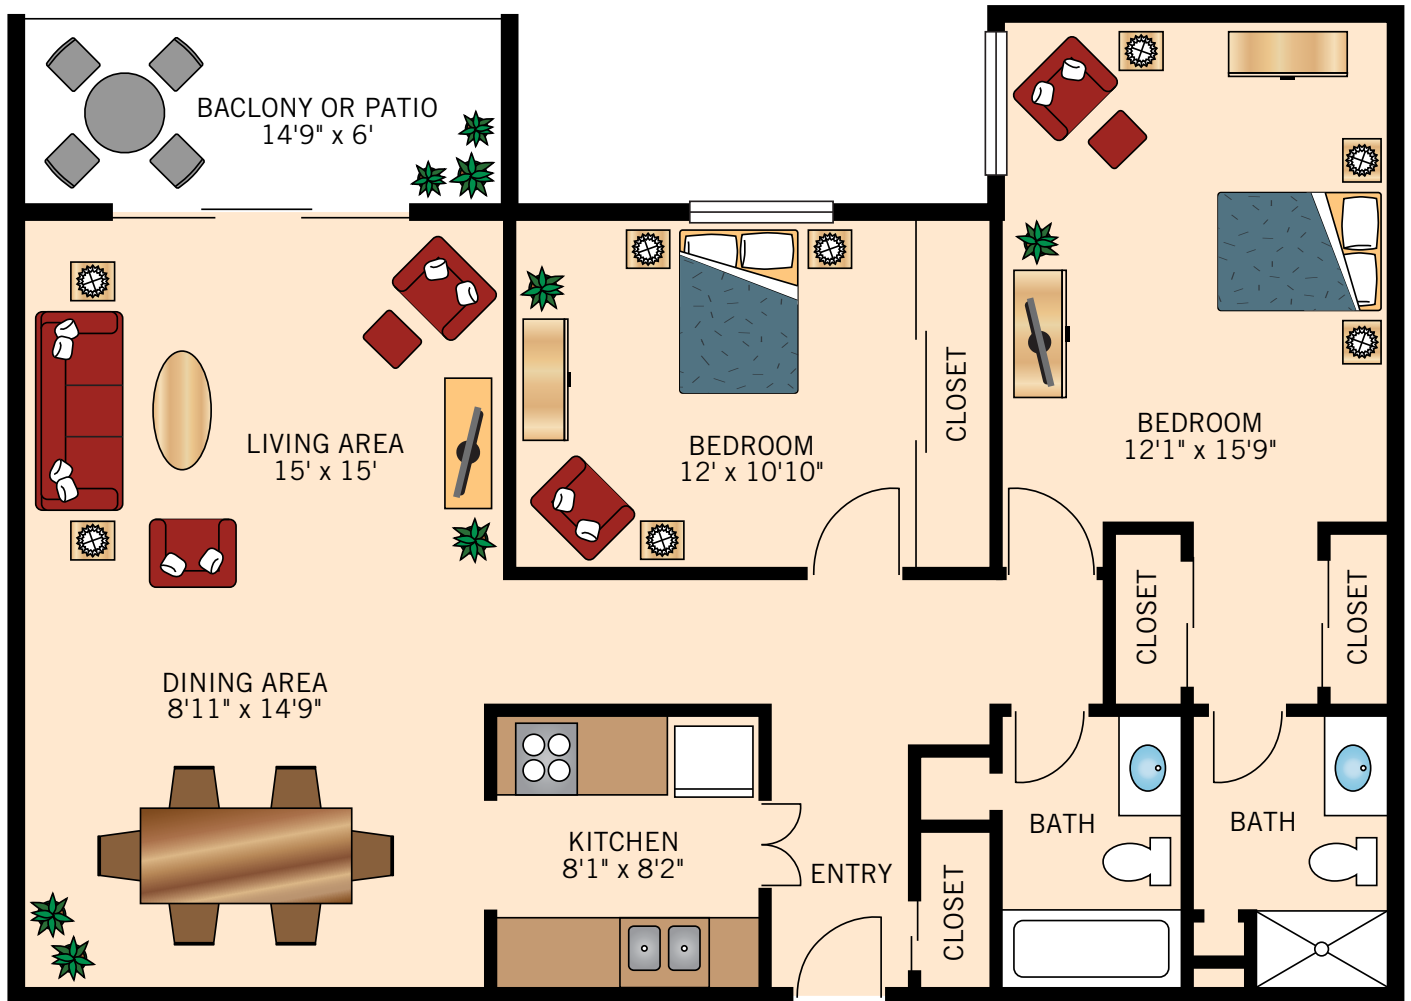

Floor plans are not to scale and are shown for comparative purposes only.
Actual apartment floor plans may have minor variations.