



**THE ARROWHEAD
ONE BEDROOM**
690 Square Feet

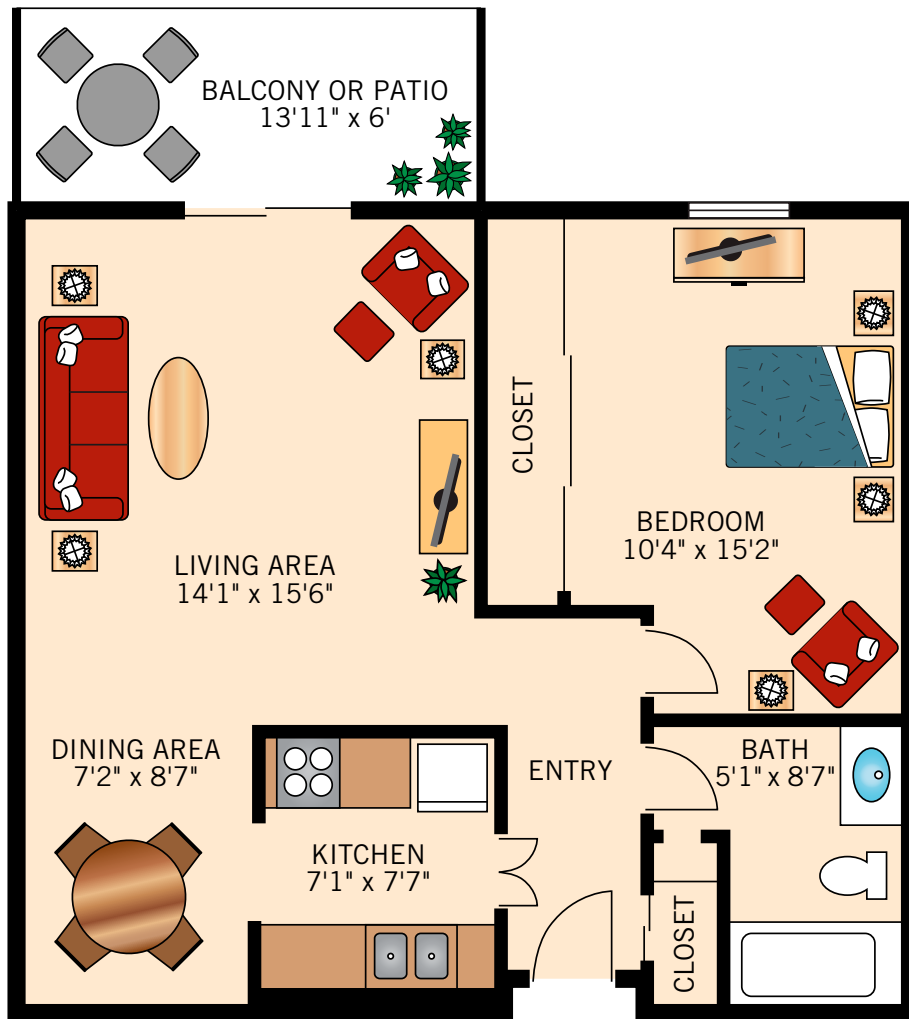

Floor plans are not to scale and are shown for comparative purposes only.
Actual apartment floor plans may have minor variations.


THE MONTAÑA
TWO BEDROOM
940 Square Feet

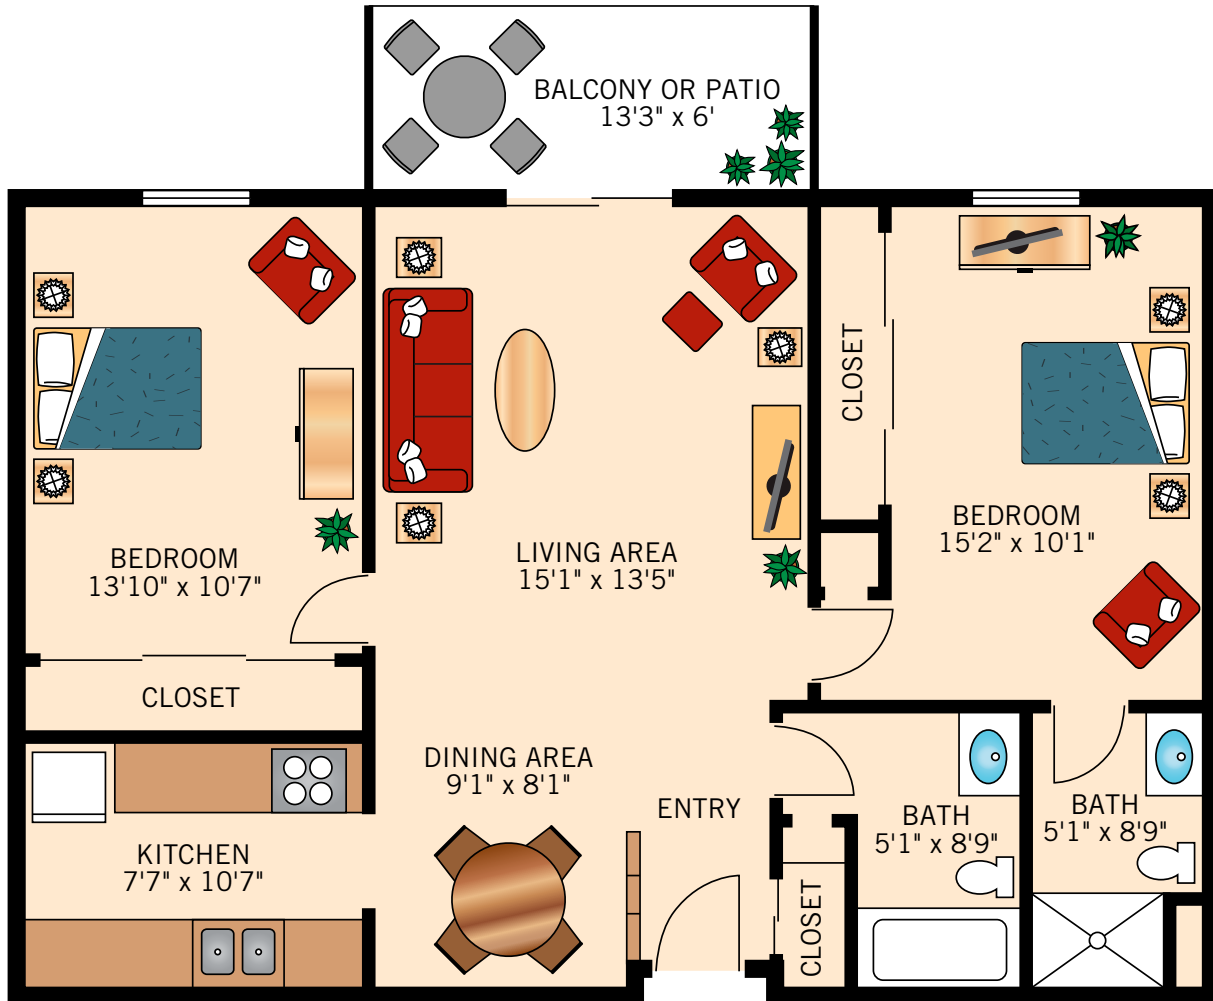

Floor plans are not to scale and are shown for comparative purposes only.
Actual apartment floor plans may have minor variations.




THE SANTA ROSA
TWO BEDROOM
1,140 Square Feet

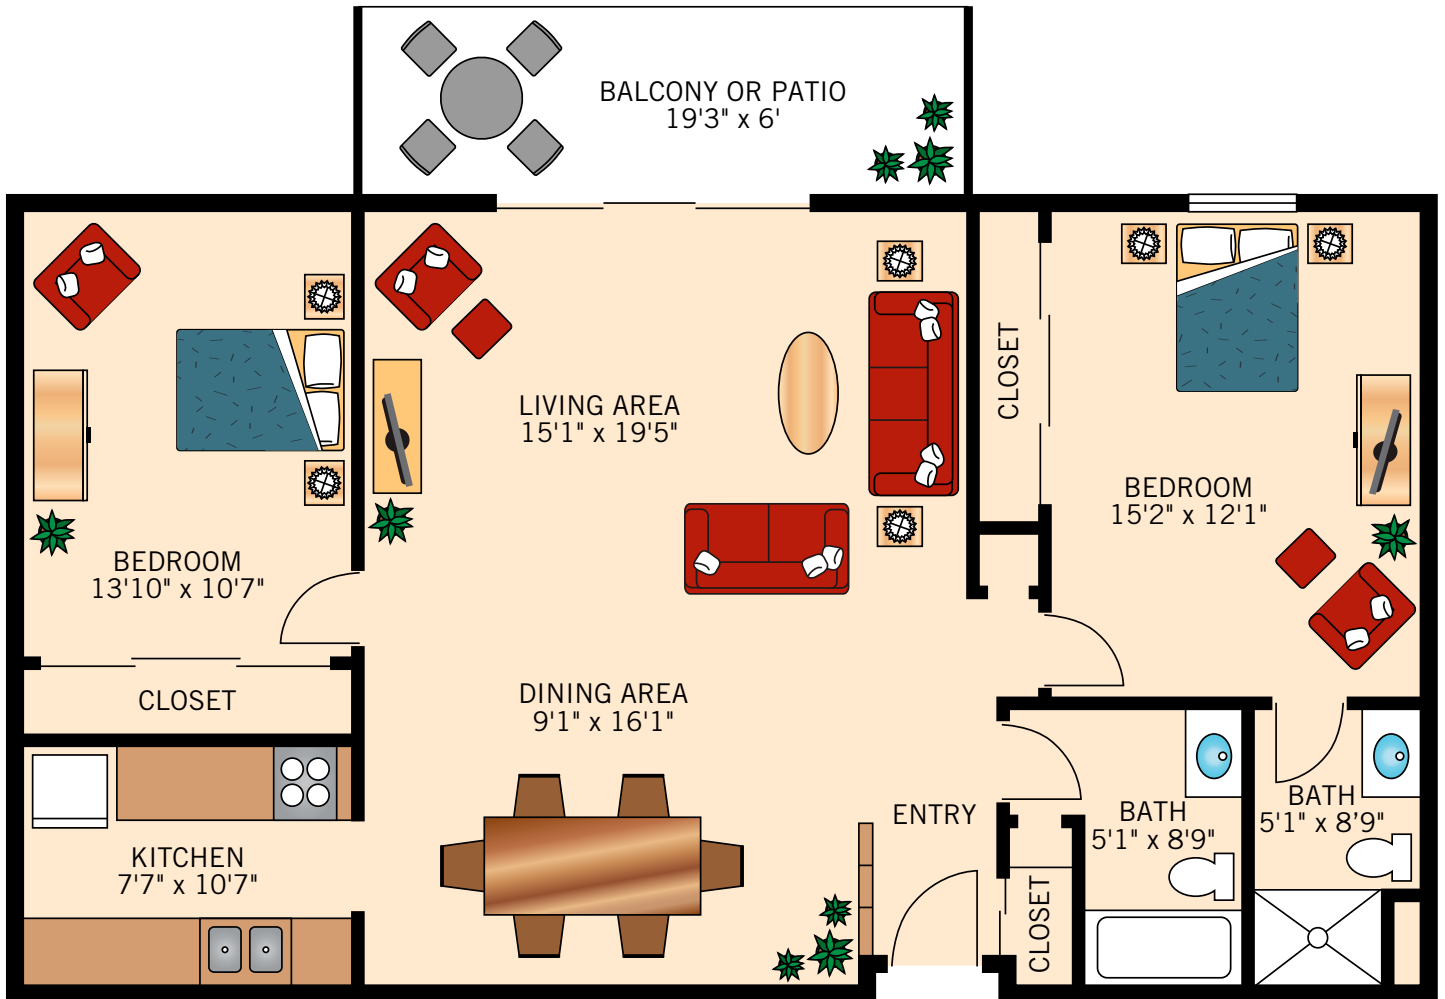

Floor plans are not to scale and are shown for comparative purposes only.
Actual apartment floor plans may have minor variations.




THE SAN JACINTO
TWO BEDROOM
1,140 Square Feet

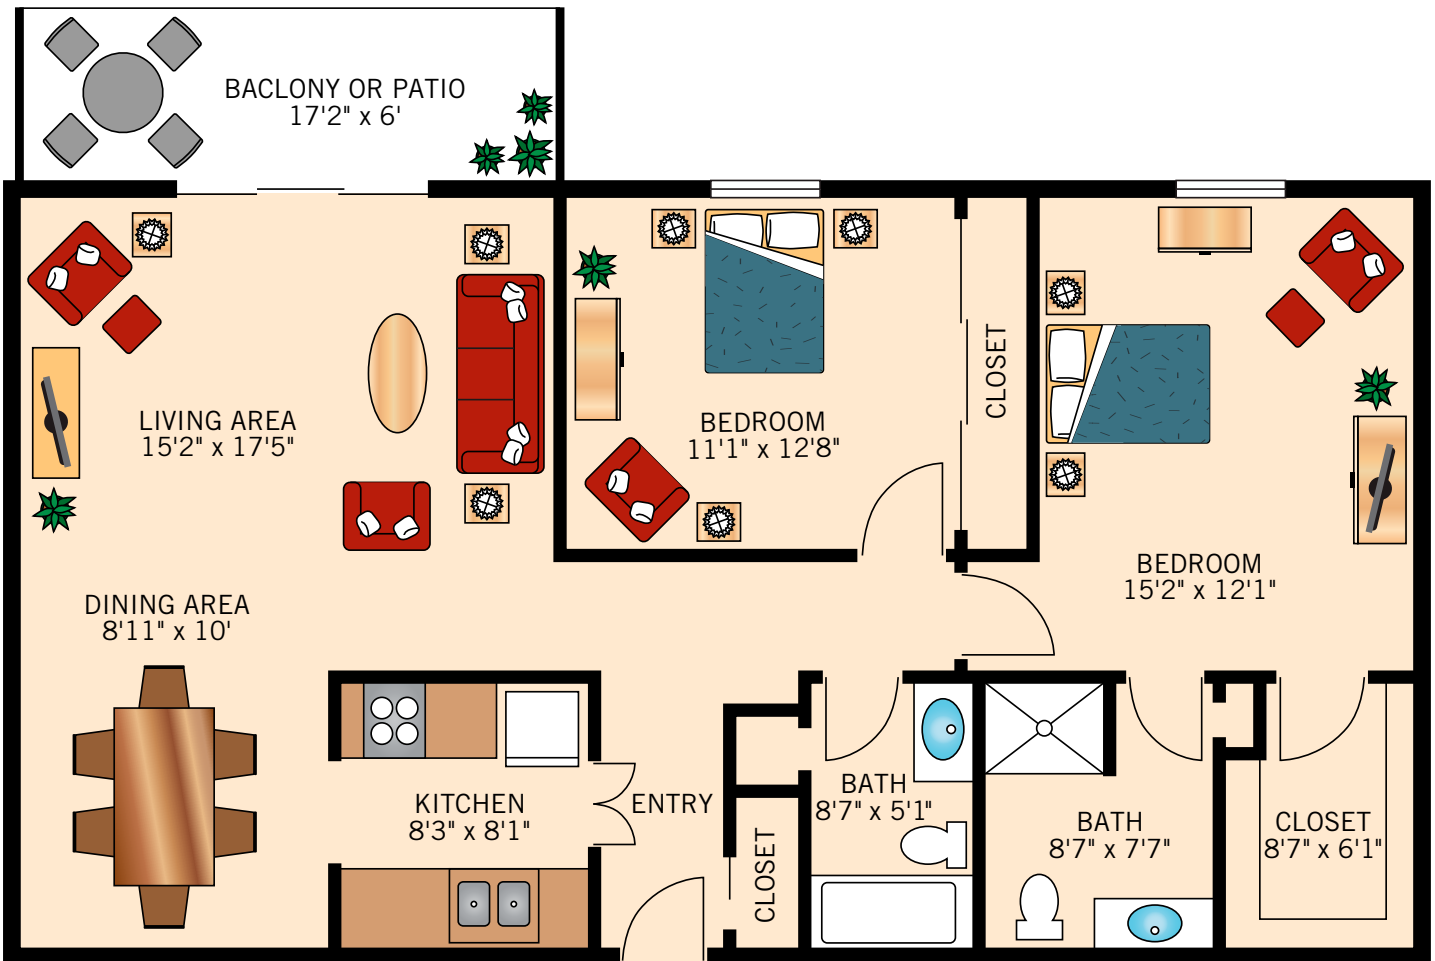

Floor plans are not to scale and are shown for comparative purposes only.
Actual apartment floor plans may have minor variations.

THE SAN GORGONIO
TWO BEDROOM
1,140 Square Feet

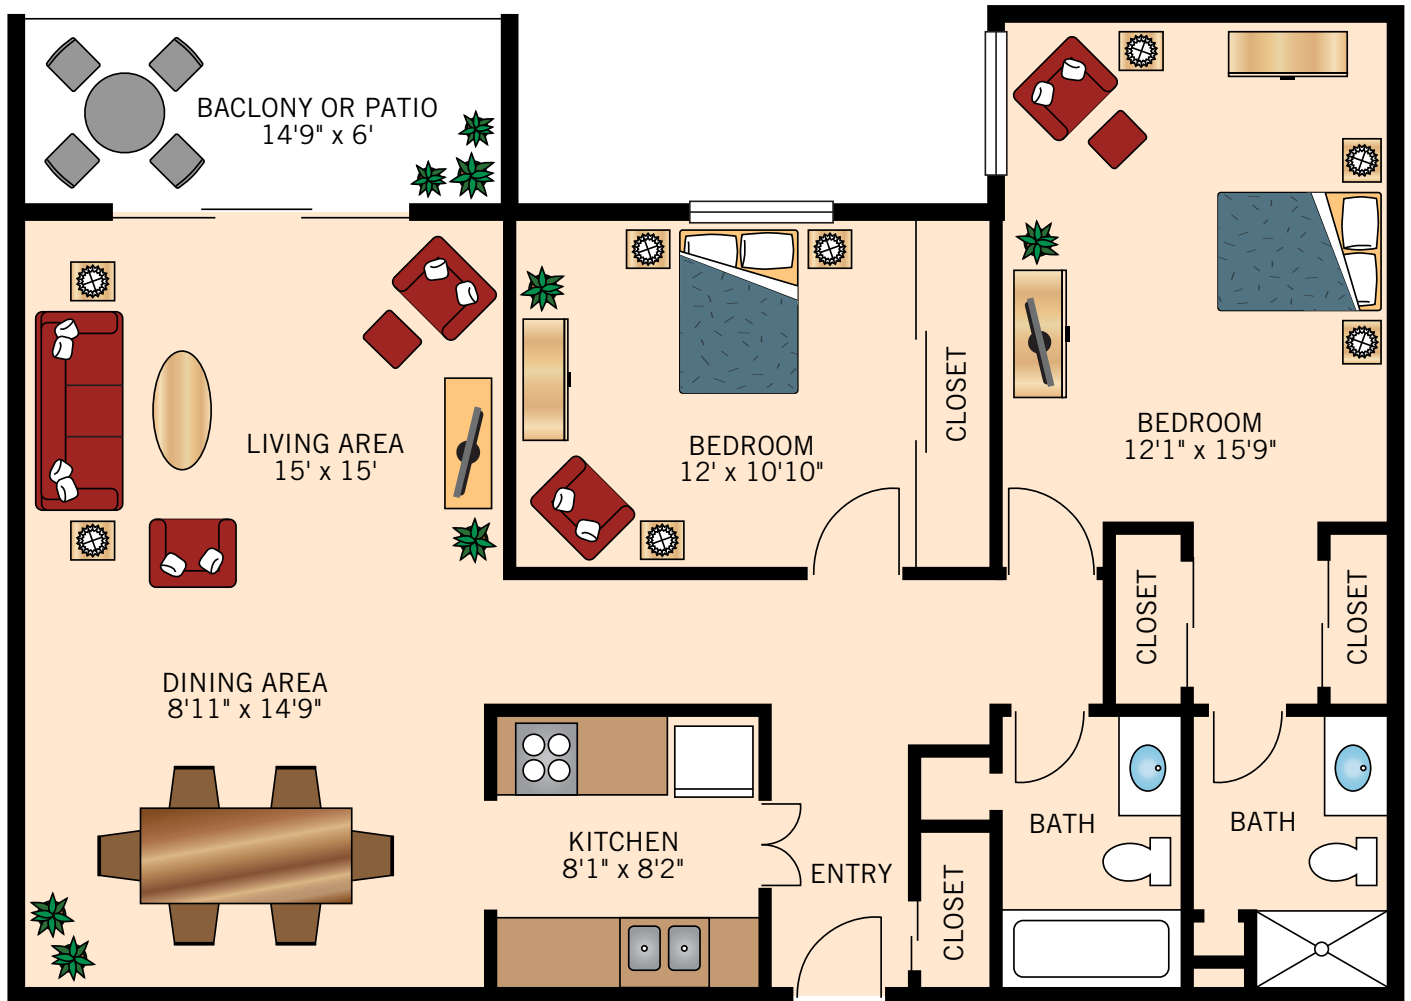

Floor plans are not to scale and are shown for comparative purposes only.
Actual apartment floor plans may have minor variations.


THE VERBENA
ONE BEDROOM
950 Square Feet



Floor plans are not to scale and are shown for comparative purposes only.
Actual apartment floor plans may have minor variations.




THE HIBISCUS
TWO BEDROOM
1,200 Square Feet

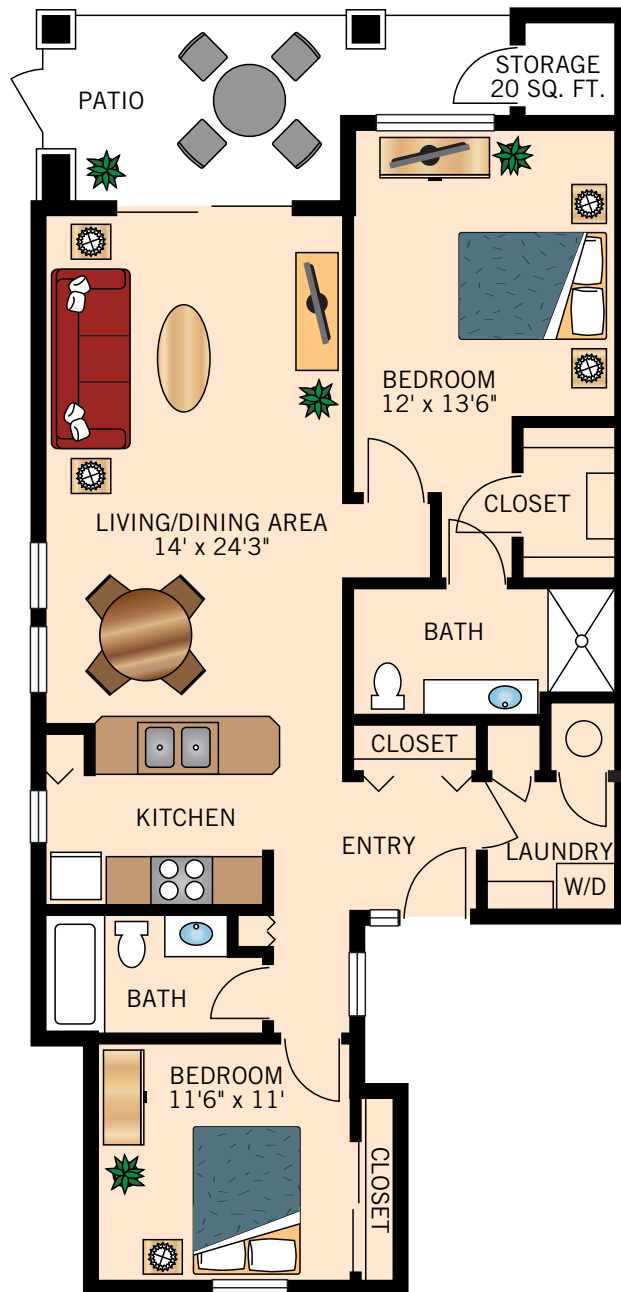

Floor plans are not to scale and are shown for comparative purposes only.
Actual apartment floor plans may have minor variations.




THE PRIMROSE
TWO BEDROOM
1,200 Square Feet

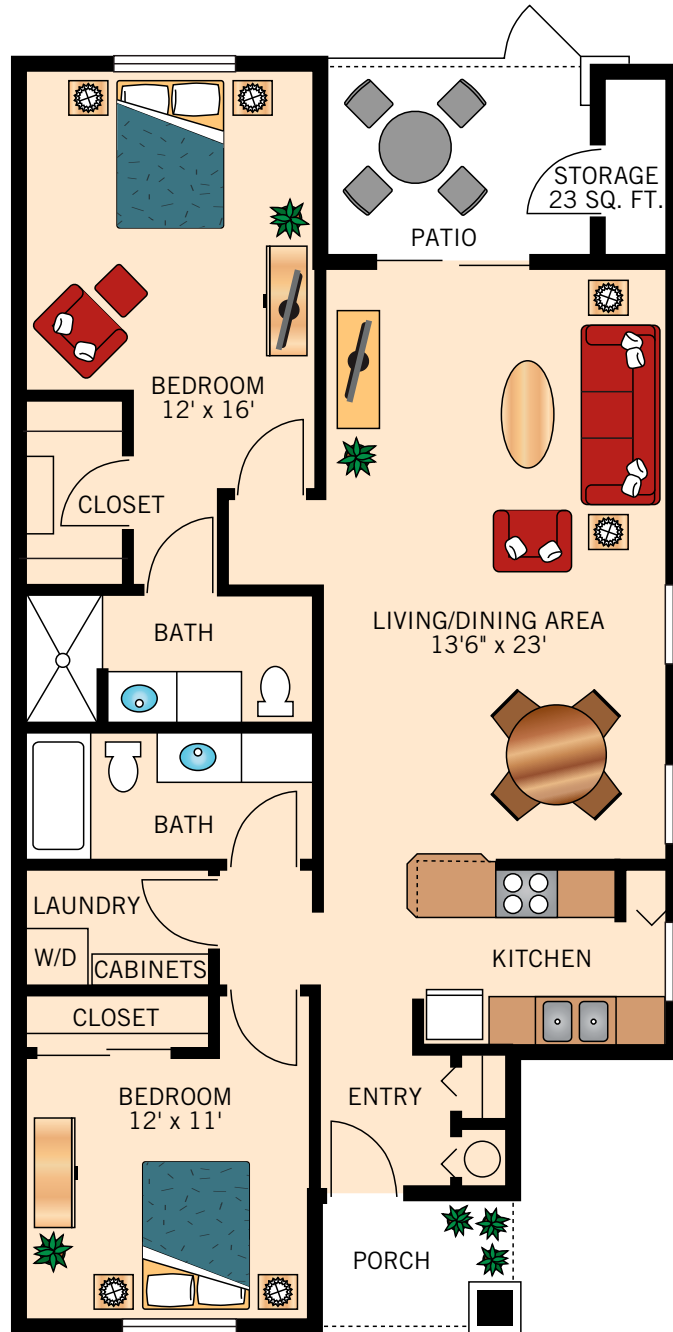

Floor plans are not to scale and are shown for comparative purposes only.
Actual apartment floor plans may have minor variations.




THE JASMINE
TWO BEDROOM
1,200 Square Feet

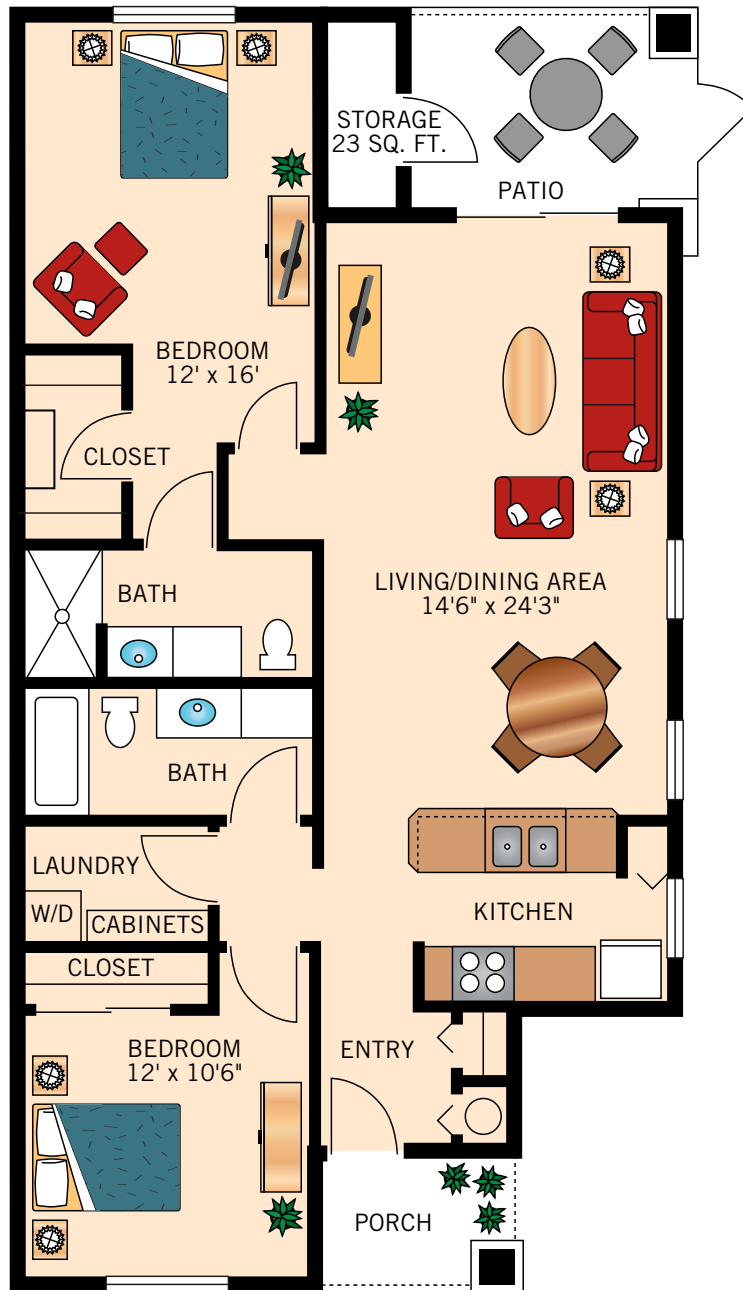

Floor plans are not to scale and are shown for comparative purposes only.
Actual apartment floor plans may have minor variations.


THE QUAIL COVE
STUDIO
227 Square Feet

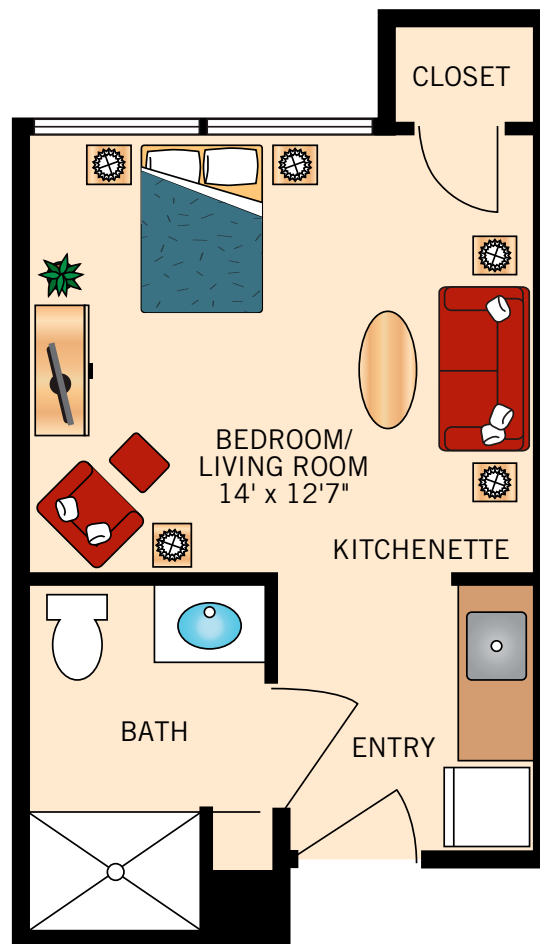

Floor plans are not to scale and are shown for comparative purposes only.
Actual apartment floor plans may have minor variations.



ROADRUNNER
STUDIO
300 Square Feet

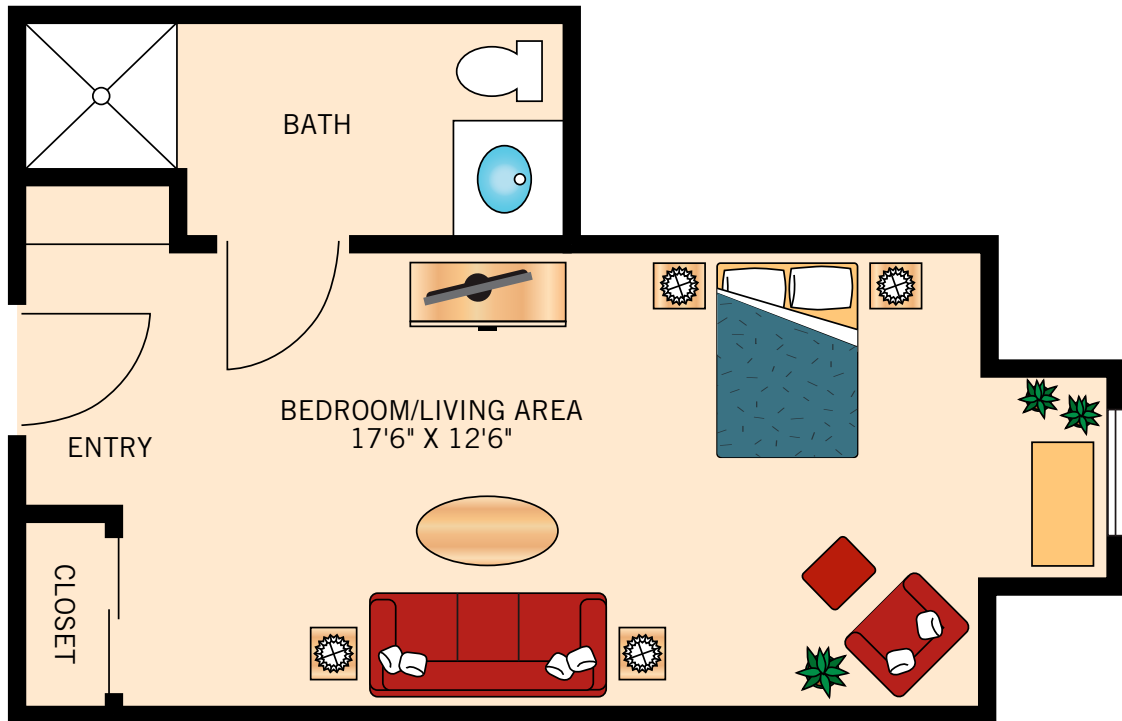

Floor plans are not to scale and are shown for comparative purposes only.
Actual apartment floor plans may have minor variations.

THE HUMMINGBIRD
ONE BEDROOM
575 Square Feet



Floor plans are not to scale and are shown for comparative purposes only.
Actual apartment floor plans may have minor variations.