



**THE ARROWHEAD**  
**ONE BEDROOM**  
690 Square Feet

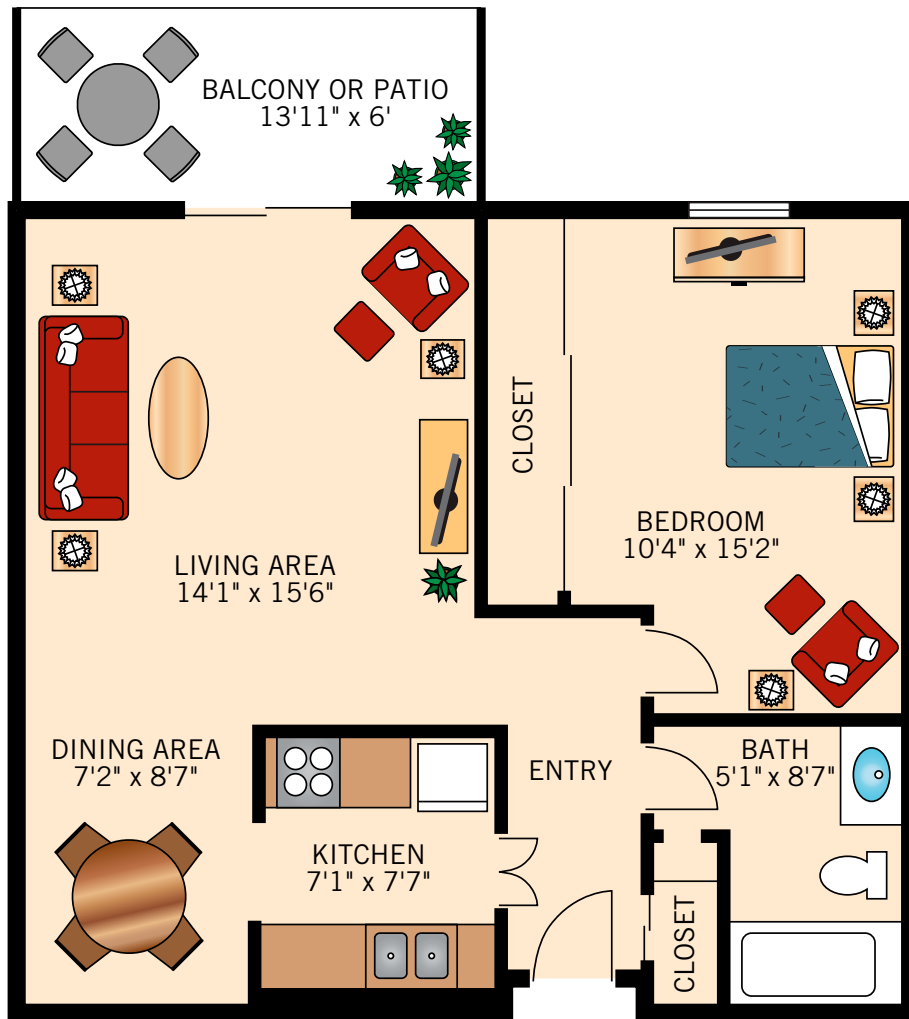


Floor plans are not to scale and are shown for comparative purposes only.  
Actual apartment floor plans may have minor variations.

**THE MONTAÑA**  
**TWO BEDROOM**  
940 Square Feet

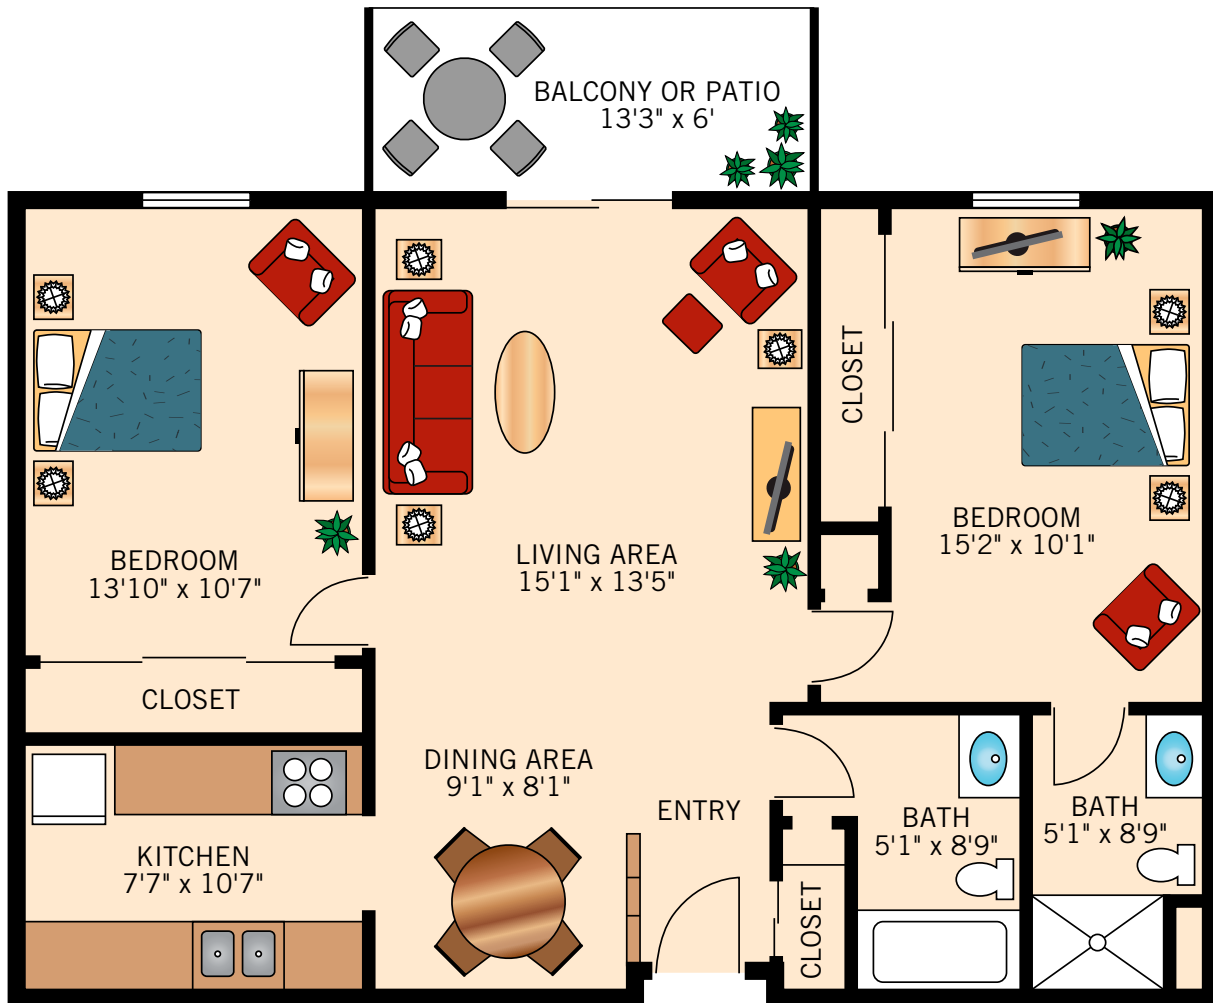


Floor plans are not to scale and are shown for comparative purposes only.  
Actual apartment floor plans may have minor variations.

**THE SANTA ROSA**  
**TWO BEDROOM**  
1,140 Square Feet

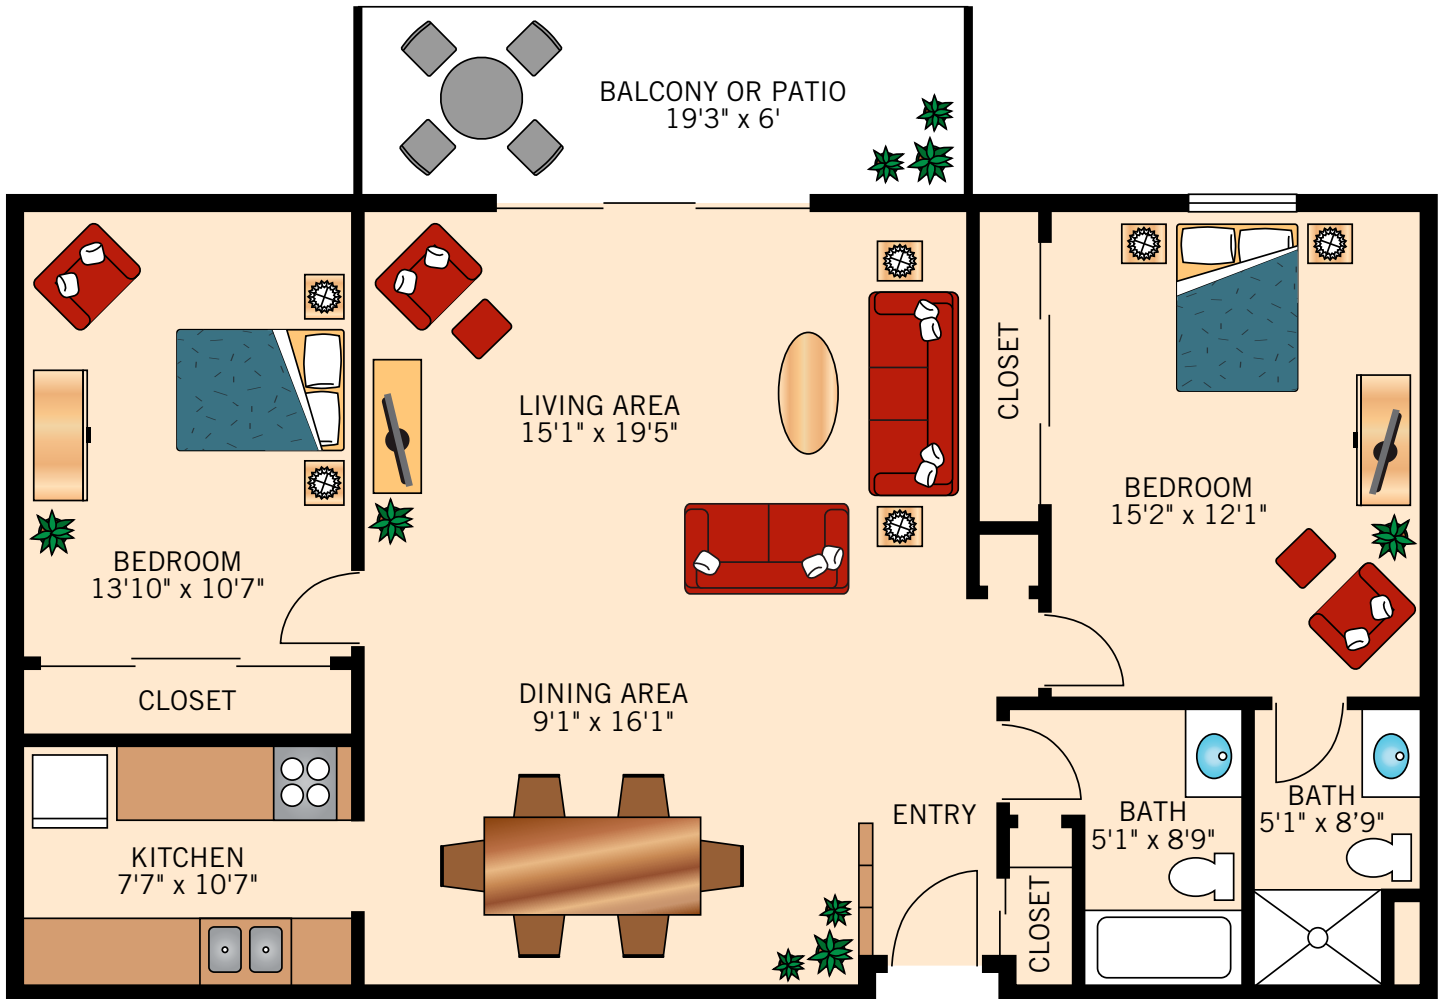


Floor plans are not to scale and are shown for comparative purposes only.  
Actual apartment floor plans may have minor variations.

**THE SAN JACINTO**  
**TWO BEDROOM**  
1,140 Square Feet

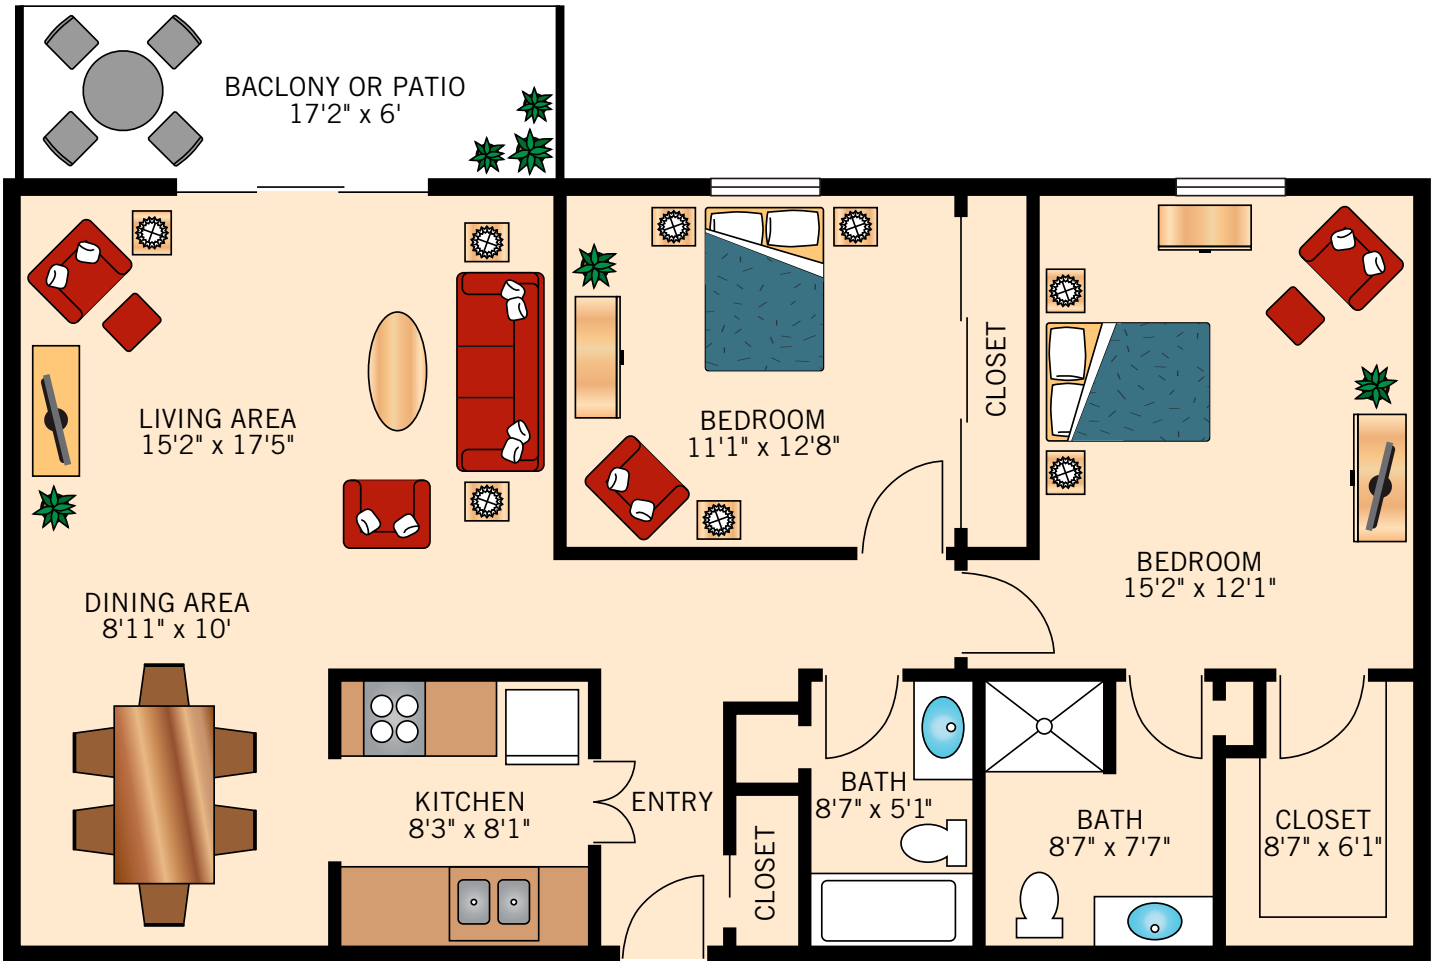

Floor plans are not to scale and are shown for comparative purposes only.  
Actual apartment floor plans may have minor variations.

**THE SAN GORGONIO**  
**TWO BEDROOM**  
1,140 Square Feet

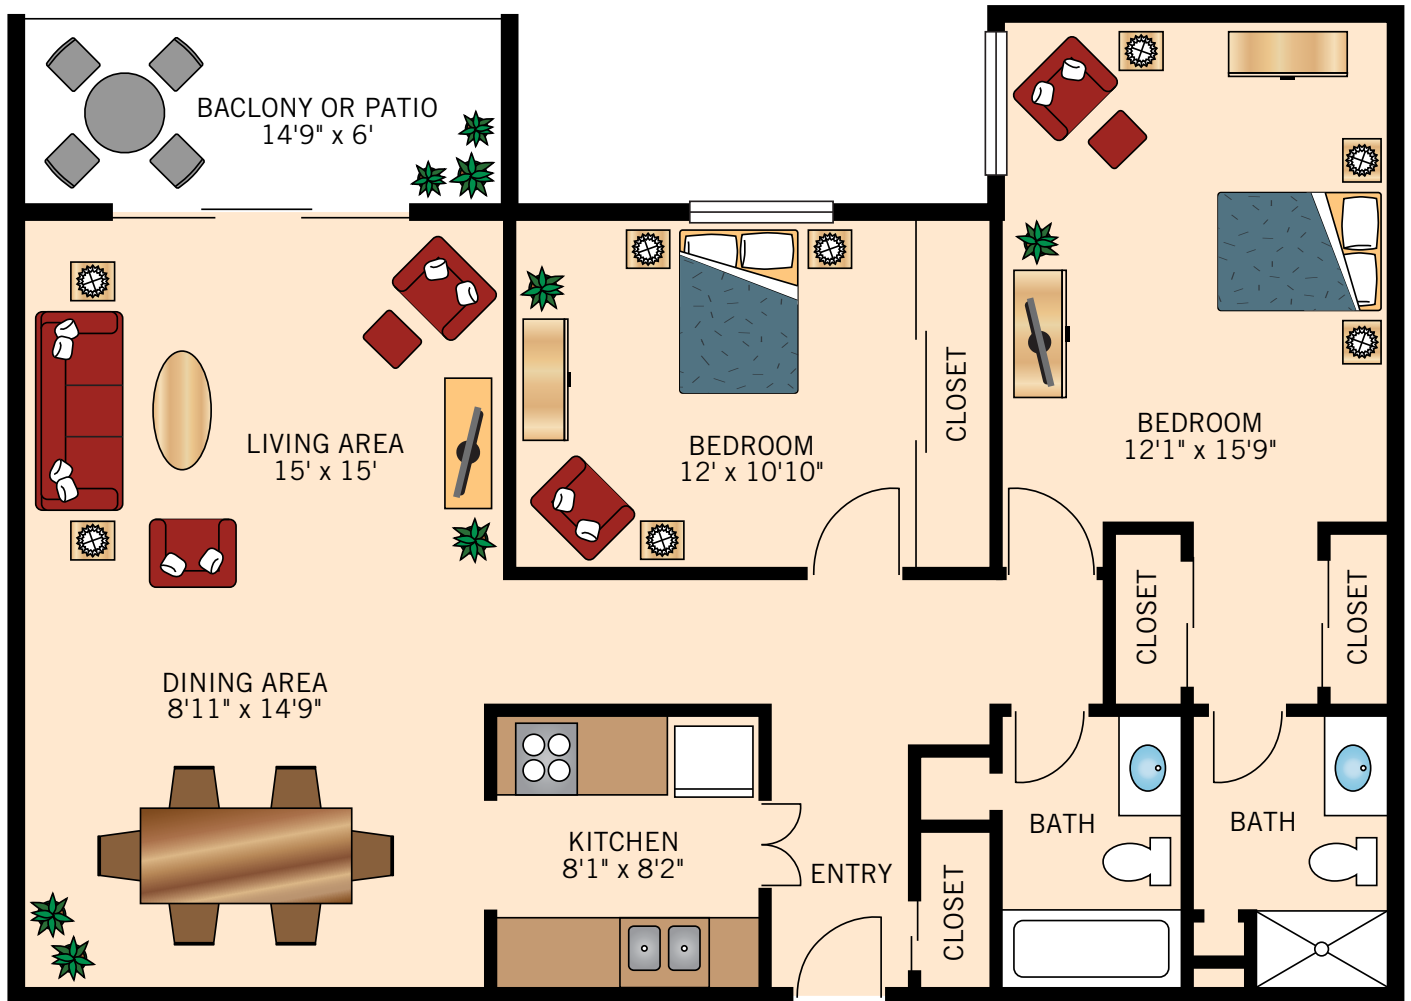


Floor plans are not to scale and are shown for comparative purposes only.  
Actual apartment floor plans may have minor variations.

**THE VERBENA**  
**ONE BEDROOM**  
950 Square Feet




Floor plans are not to scale and are shown for comparative purposes only.  
Actual apartment floor plans may have minor variations.

**THE HIBISCUS**  
**TWO BEDROOM**  
1,200 Square Feet

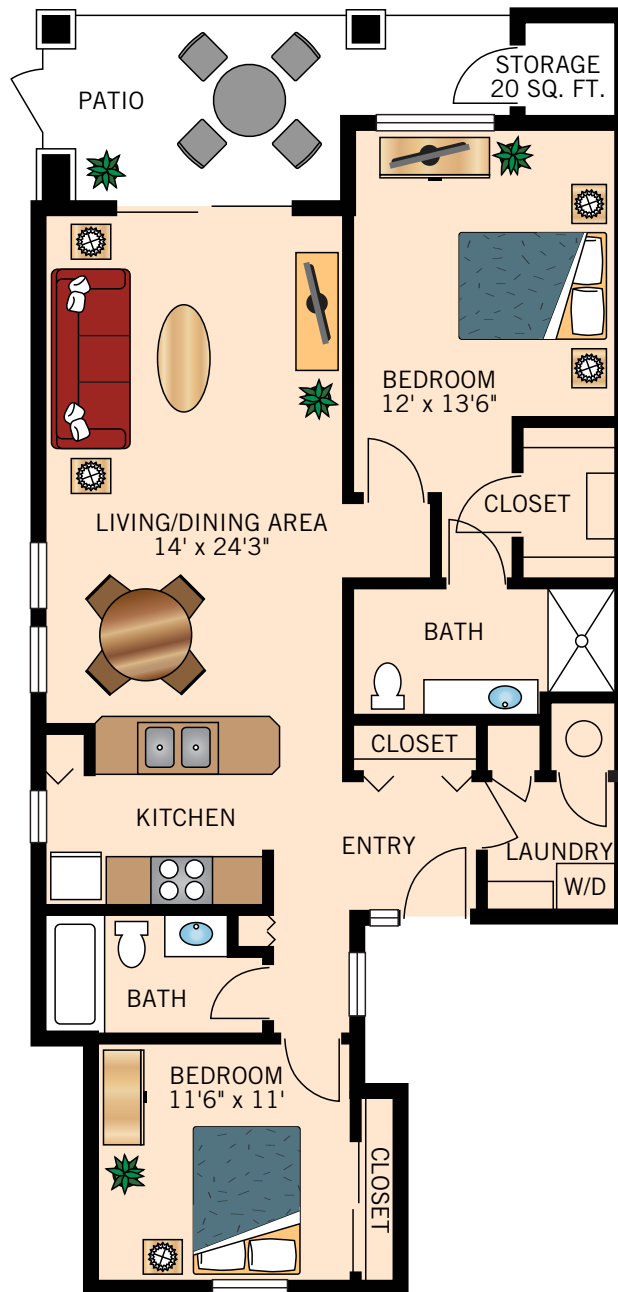

Floor plans are not to scale and are shown for comparative purposes only.  
Actual apartment floor plans may have minor variations.


**THE PRIMROSE**  
**TWO BEDROOM**  
1,200 Square Feet

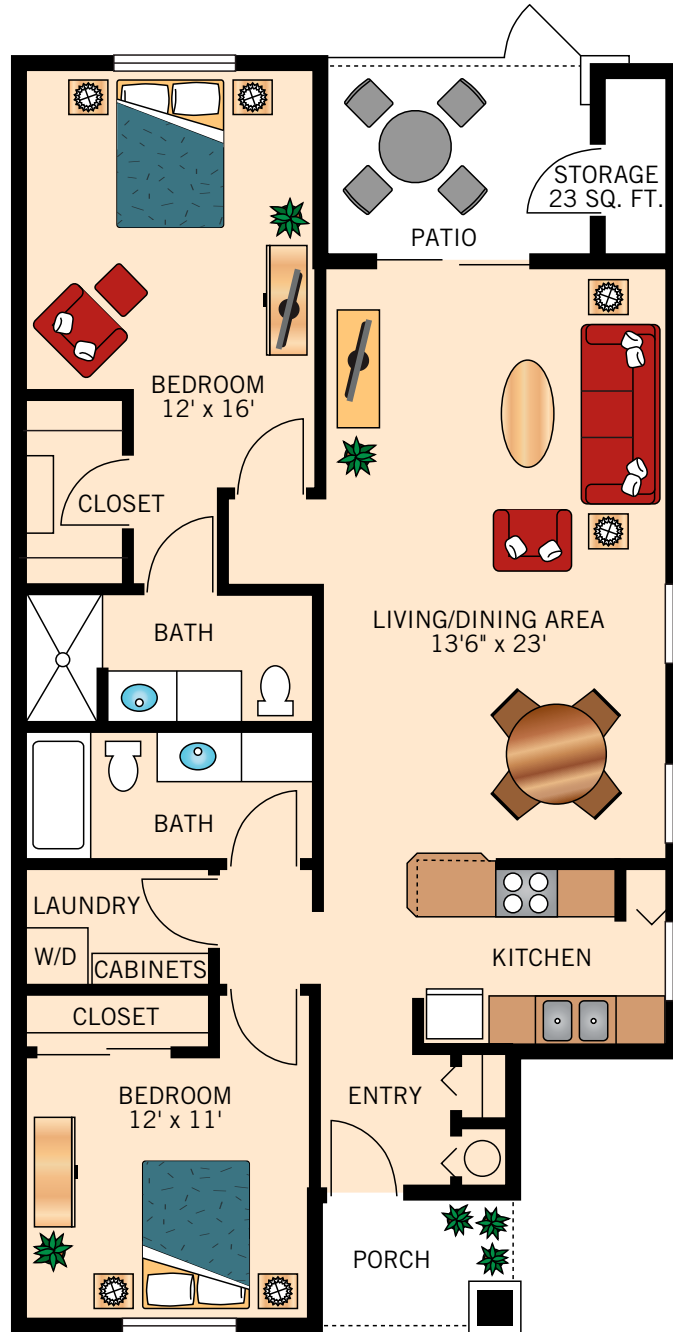

Floor plans are not to scale and are shown for comparative purposes only.  
Actual apartment floor plans may have minor variations.




**THE JASMINE**  
**TWO BEDROOM**  
1,200 Square Feet

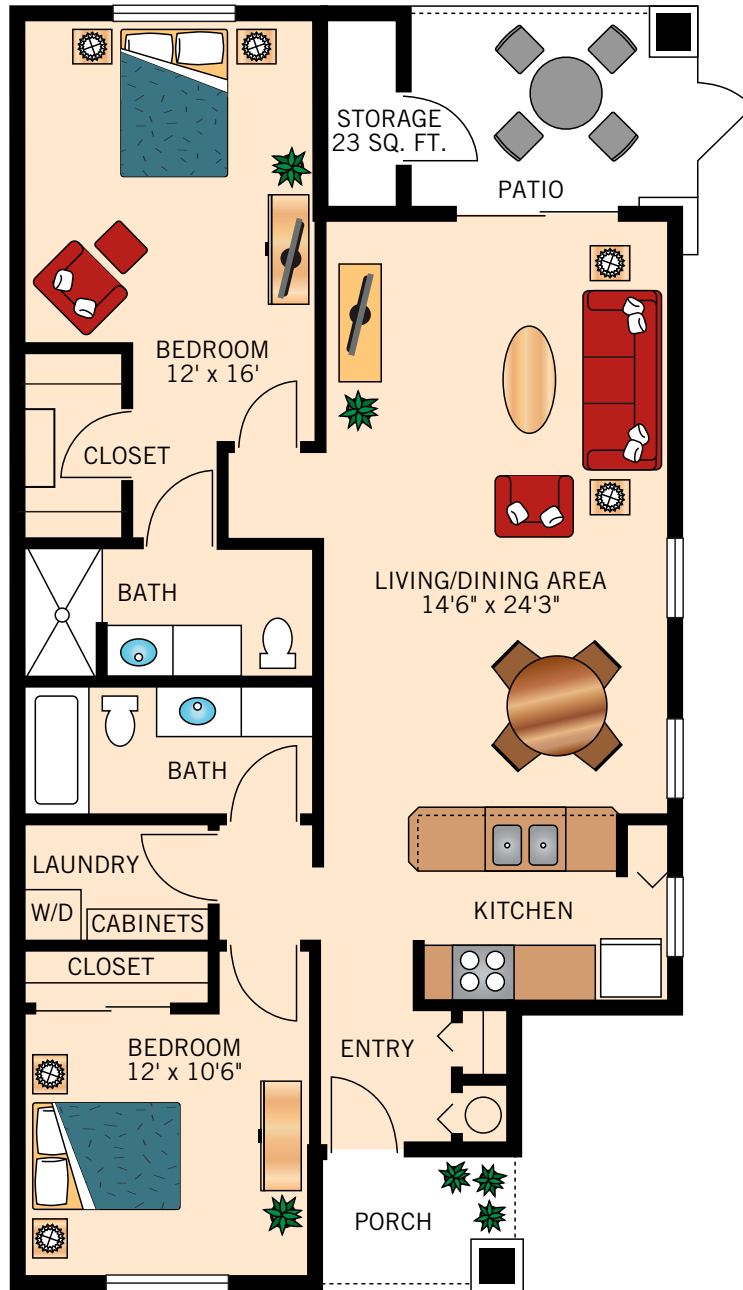


Floor plans are not to scale and are shown for comparative purposes only.  
Actual apartment floor plans may have minor variations.

**THE QUAIL COVE  
STUDIO**  
227 Square Feet

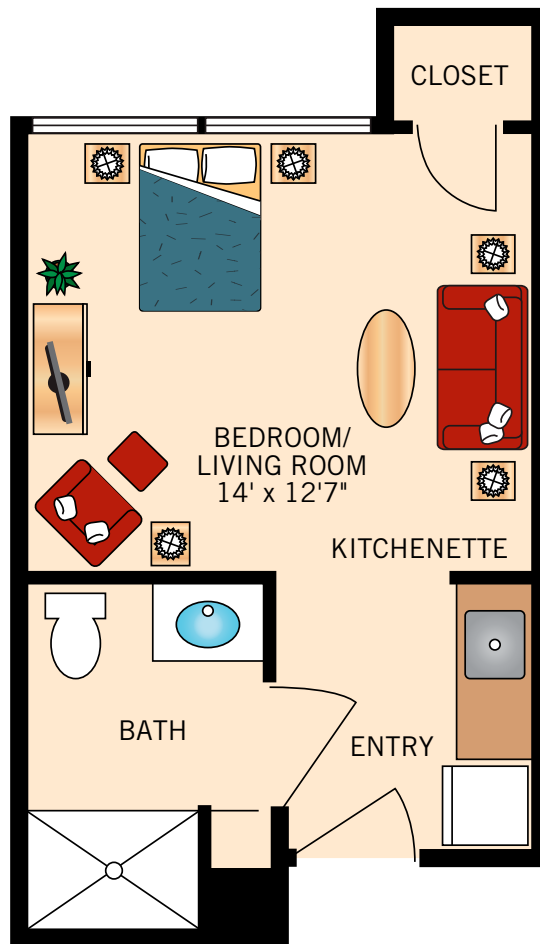

Floor plans are not to scale and are shown for comparative purposes only.  
Actual apartment floor plans may have minor variations.

**ROADRUNNER  
STUDIO**  
300 Square Feet

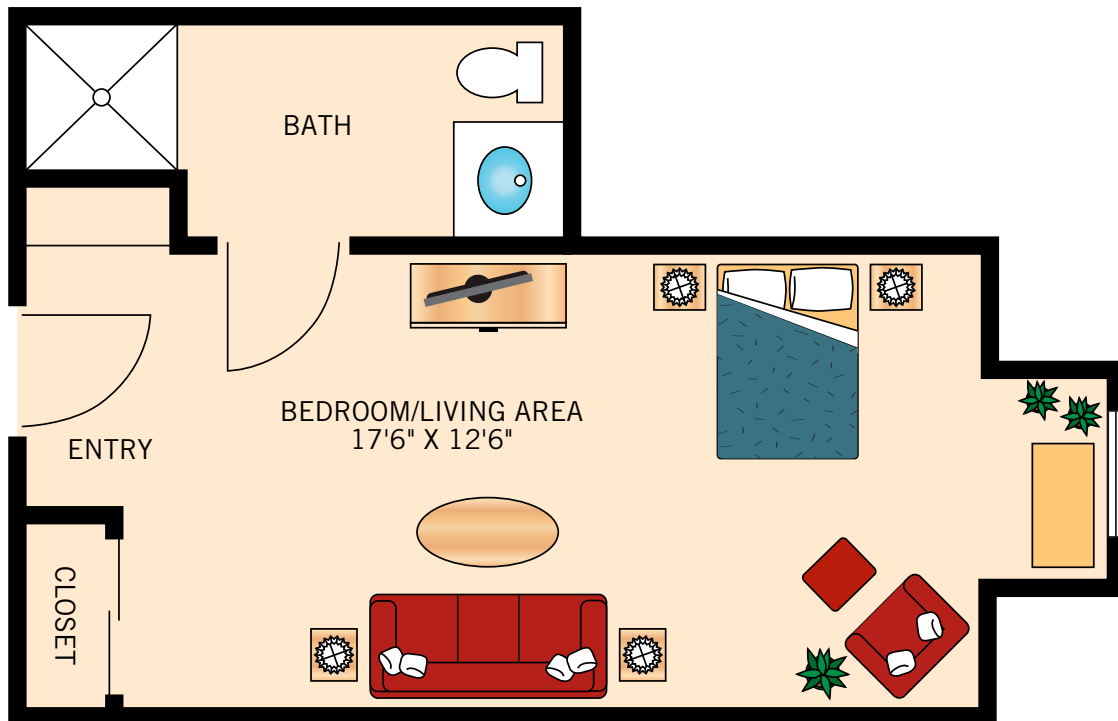

Floor plans are not to scale and are shown for comparative purposes only.  
Actual apartment floor plans may have minor variations.

**THE HUMMINGBIRD**  
**ONE BEDROOM**  
575 Square Feet



Floor plans are not to scale and are shown for comparative purposes only.  
Actual apartment floor plans may have minor variations.